



**ELEVATION A**

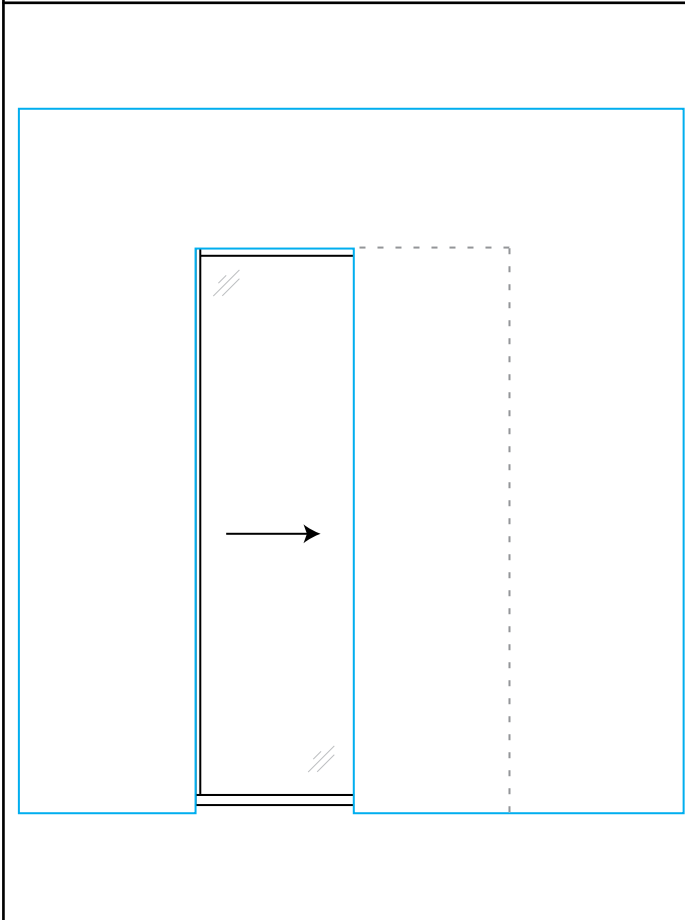

**PROJECT:**

**ARCHITECT:**

**ALLIANCE GLASS DOORS INC.**  
 Surrey, BC, Canada, V3W 1A2  
 T: 604.501.2588  
 F: 604.501.1608  
 rivieraglassdividers.com

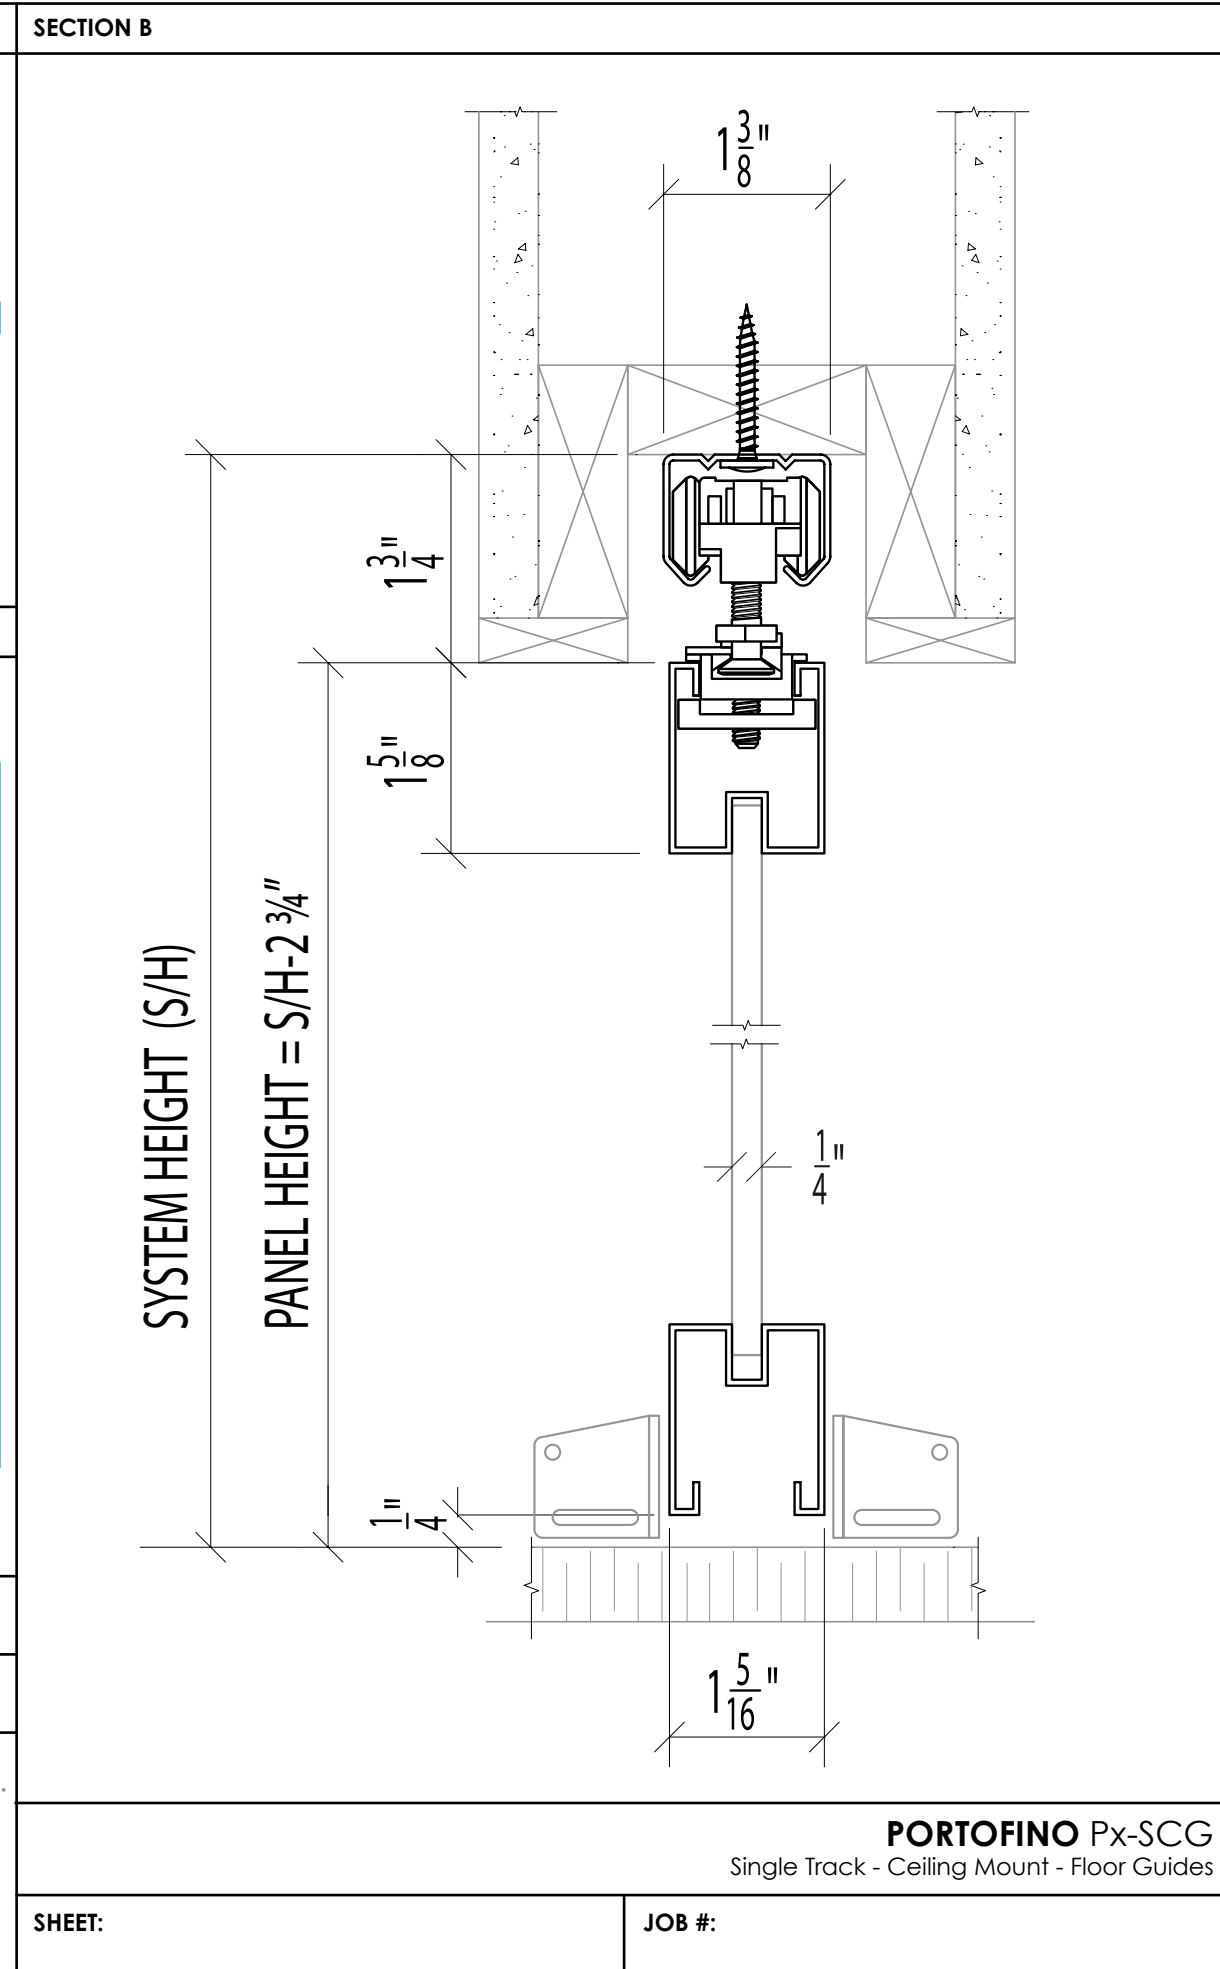

**SHEET:**

**JOB #:**

**SYSTEM PARTS**

**LINE** STANDARD STILE

TOP TRACK

2 X

POCKET JAMB GUIDES

**STANDARD INSERTS**

- DIFFUSED WHITE LAMI GLASS
- CLEAR LAMINATED GLASS
- MIRROR
- PREFINISHED HARDBOARD
- MIRROR / HARDBOARD

**CUSHION CAPTURE ROLLER ASSEMBLY (SHOWN WITH SINGLE TOP TRACK)**

**DRAWN BY:** JL      **DATE:** 07/22/17

**OPTIONAL PARTS**

BLACK ANODIZED FINISH

2-1/4" WIDE STILE

**SPECIAL INSERTS**

- POLAR WHITE GLASS
- BLACK GLASS
- CABANA LITE LAMI GLASS
- WHITE SAND LAMI GLASS
- CUSTOMER SUPPLIED INSERT
- DIVISION BARS

**SYSTEM 214** LOCK      **SYSTEM 214** EDGE PULL

**CHECKED BY:** DL

PLEASE NOTE: "x" in the product code refers to the stile options - Standard **LINE** = "T"; **SYSTEM 214** = "214"