


ELEVATION A

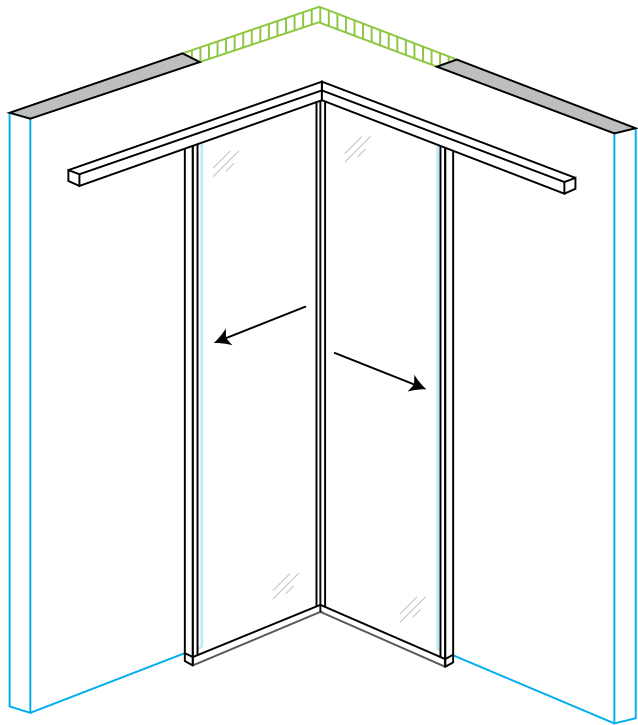


SEE INSTALLATION INSTRUCTIONS FOR CORNER DETAILS

PROJECT:

ARCHITECT:



ALLIANCE GLASS DOORS INC.
 Surrey, BC, Canada, V3W 1A2
 T: 604.501.2588
 F: 604.501.1608

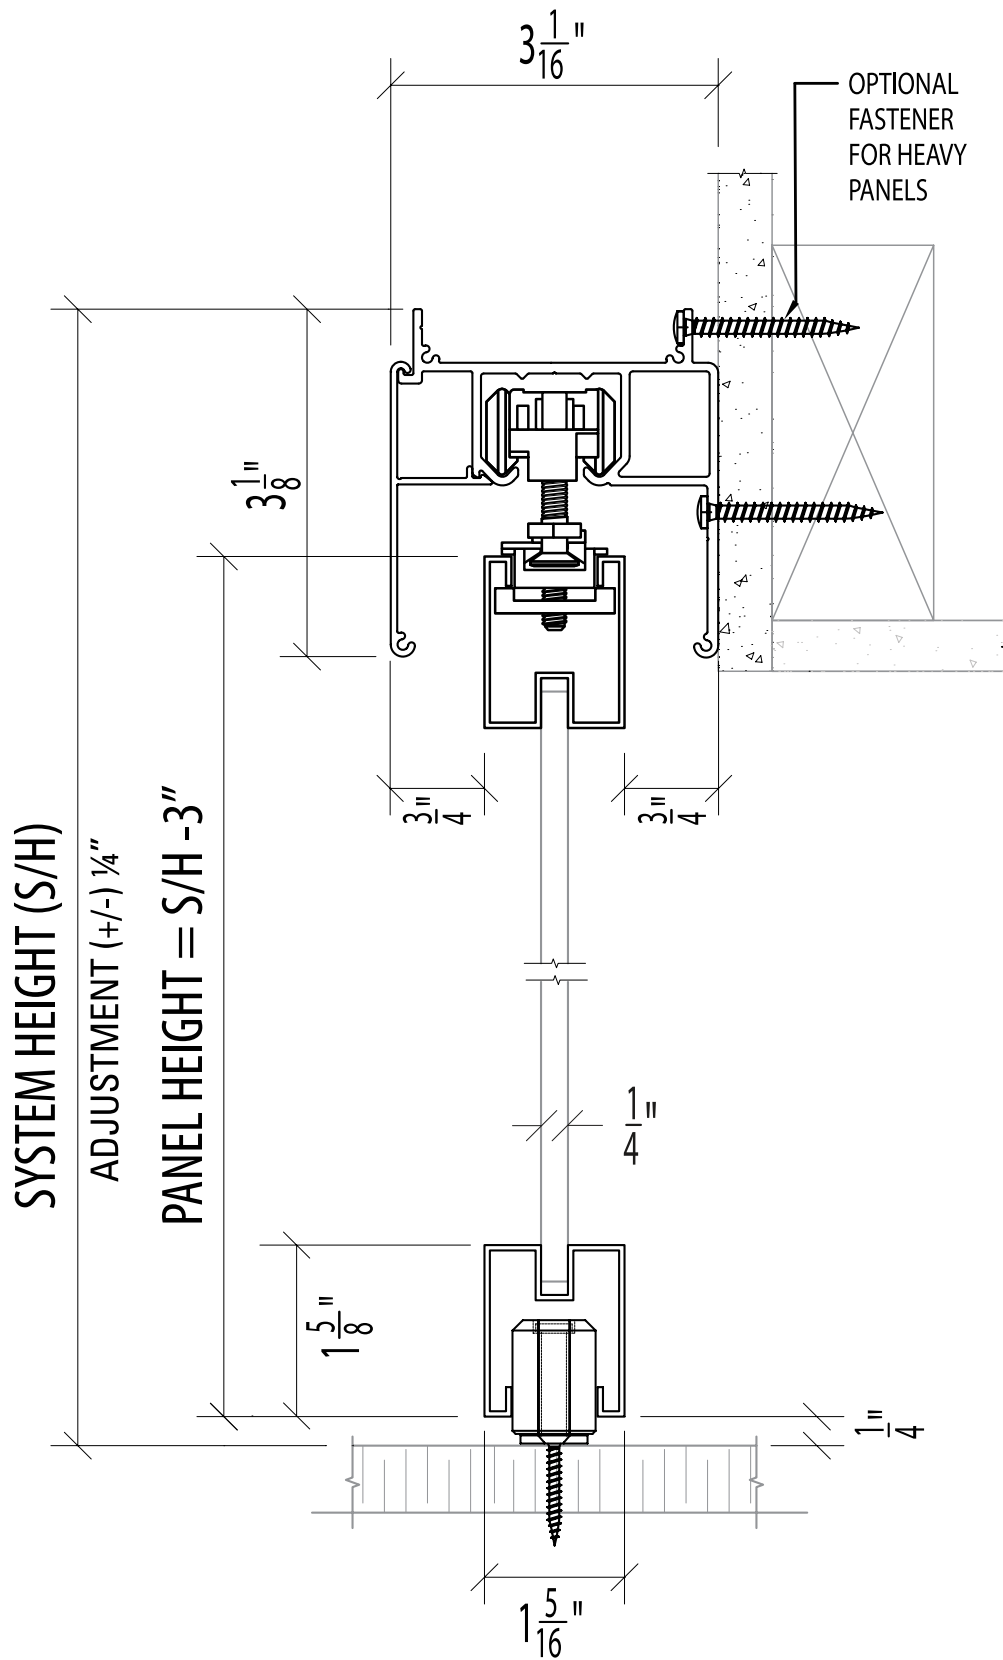

SYSTEM HEIGHT (S/H)

ADJUSTMENT (+/-) 1/4"


PANEL HEIGHT = S/H - 3"

MONACO Mx-SWP* with Mx-SWP* at 90°
 Single Track - Inside Wall Mount - Floor Post to Single Track - Inside Wall Mount - Floor Post


SHEET:

JOB #:


CUSHION CAPTURE ROLLER ASSEMBLY (SHOWN WITH SINGLE TOP TRACK)

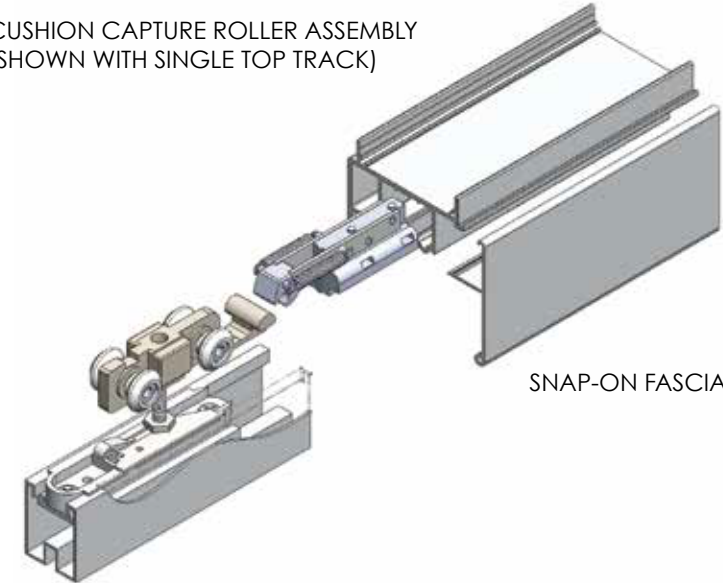


SNAP-ON FASCIA

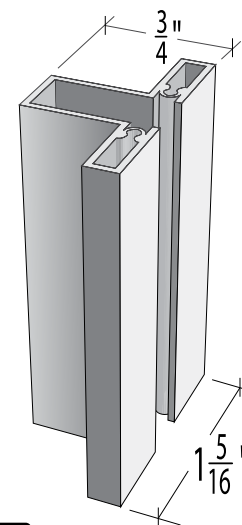


LINE STANDARD STILE

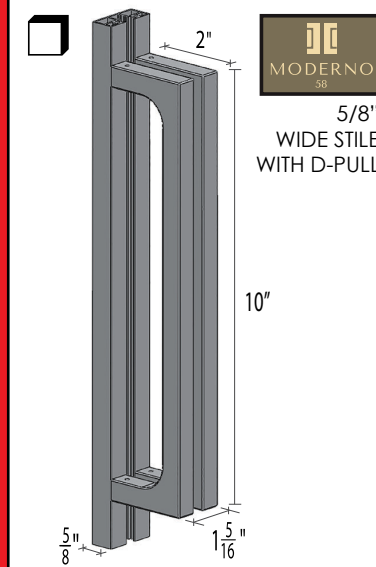


MODERNO 5/8" WIDE STILE WITH D-PULL

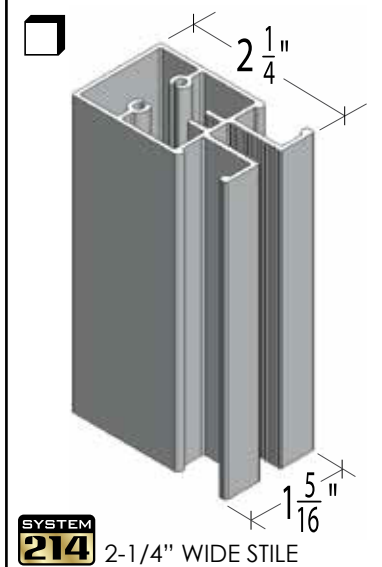

SYSTEM 214 2-1/4" WIDE STILE

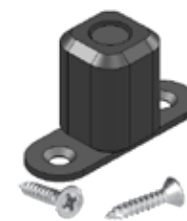

* FLOOR POST

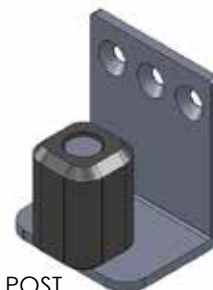


CARRIER POST

STANDARD INSERTS

- DIFFUSED WHITE LAMI GLASS
- CLEAR LAMINATED GLASS
- MIRROR
- PREFINISHED HARDBOARD
- MIRROR / HARDBOARD

SPECIAL INSERTS

- POLAR WHITE GLASS
- BLACK GLASS
- CUSTOMER SUPPLIED INSERT
- DIVISION BARS

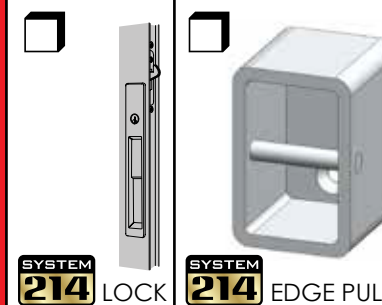

SYSTEM 214 LOCK

SYSTEM 214 EDGE PULL

DRAWN BY: JL

DATE: 11/01/20

CHECKED BY: DL