


**PROJECT:**

**ARCHITECT:**




**Riviera**  
rivieraglassdividers.com

**ALLIANCE GLASS DOORS INC.**  
Surrey, BC, Canada, V3W 1A2  
T: 604.501.2588  
F: 604.501.1608

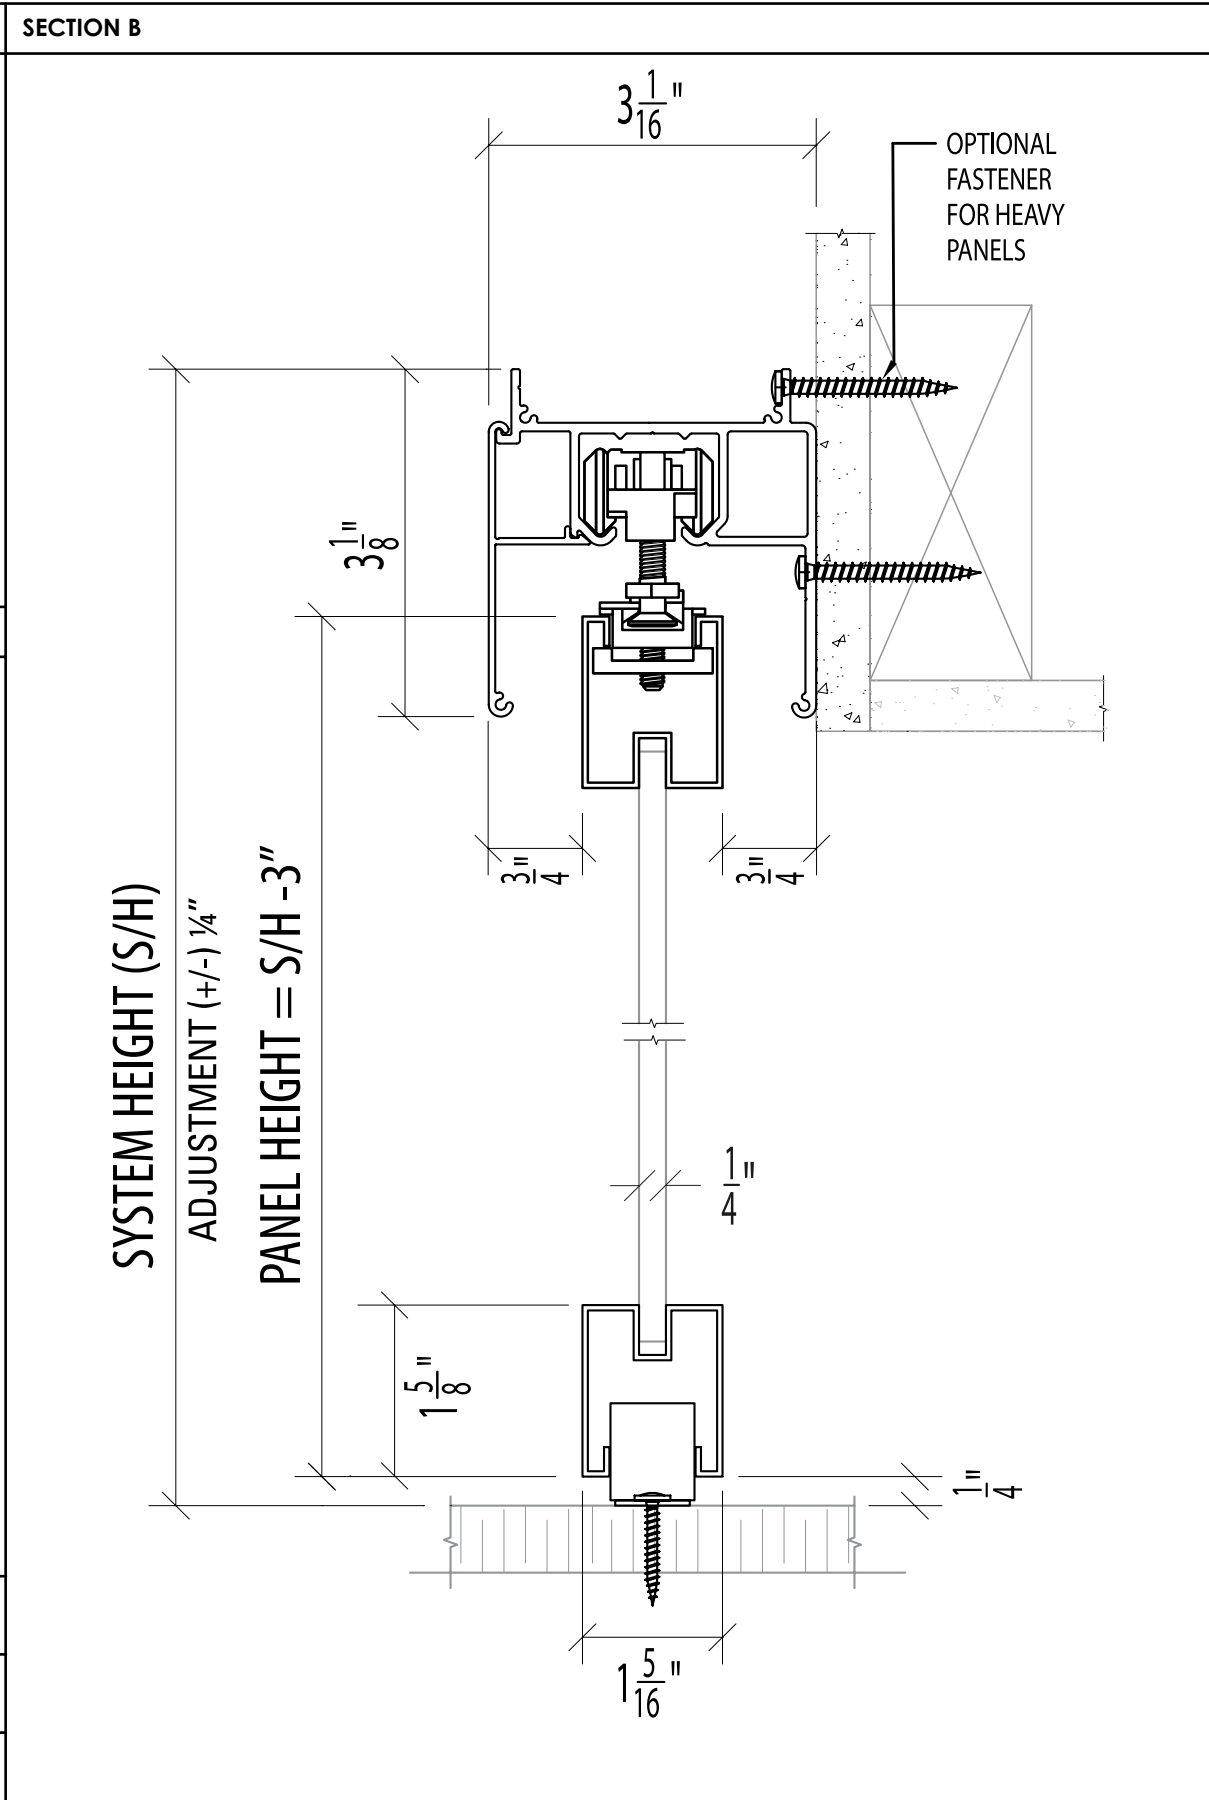

**SHEET:**

**JOB #:**

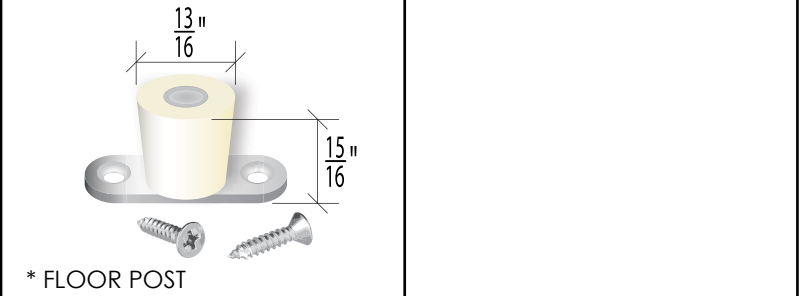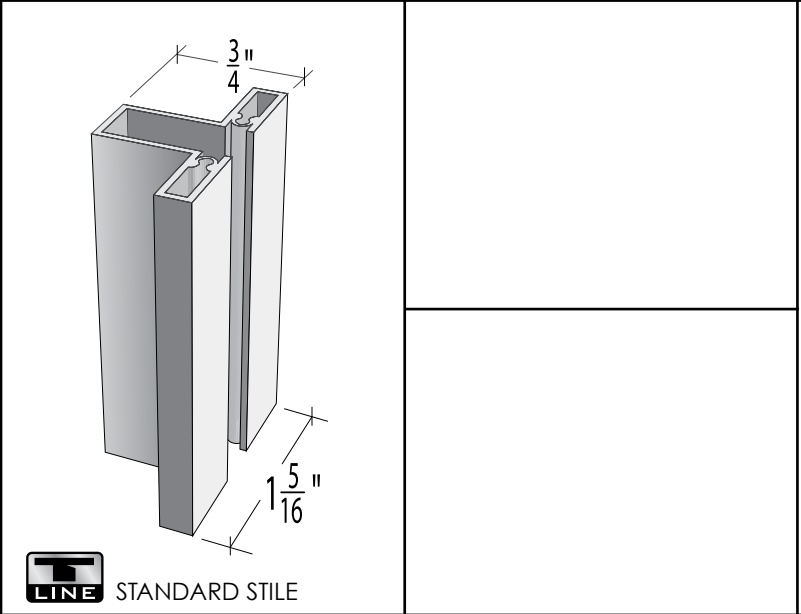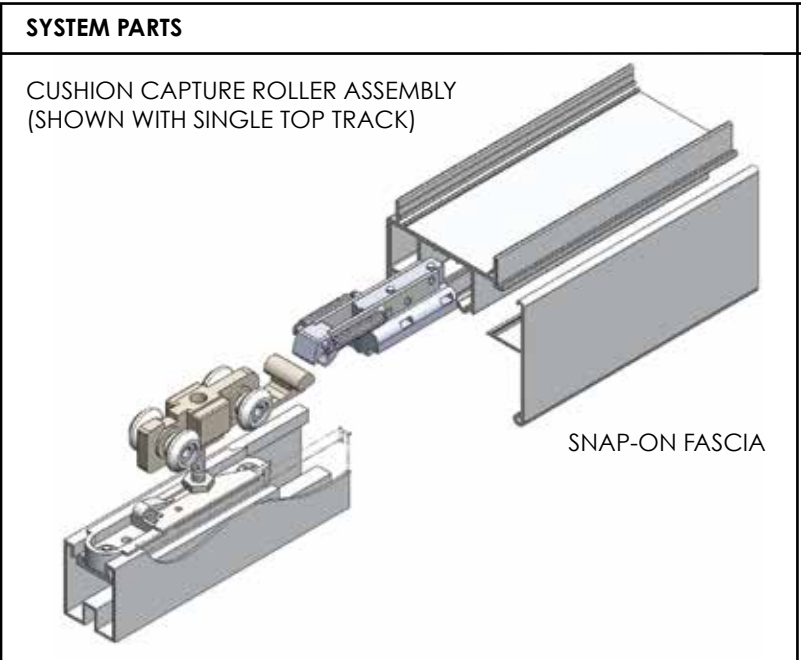

CARRIER POST

**DRAWN BY:** JL

**DATE:** 07/22/17


**STANDARD INSERTS**

- DIFFUSED WHITE LAMI GLASS
- CLEAR LAMINATED GLASS
- MIRROR
- PREFINISHED HARDBOARD
- MIRROR / HARDBOARD

**OPTIONAL PARTS**

BLACK ANODIZED FINISH

SINGLE TRACK END CAP

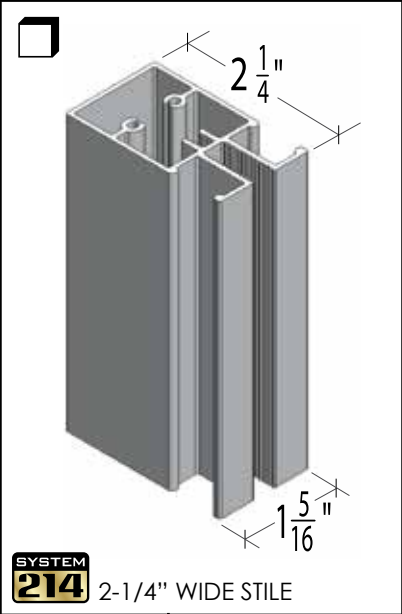

**SYSTEM 214** LOCK

**SYSTEM 214** EDGE PULL

**SPECIAL INSERTS**

- POLAR WHITE GLASS
- BLACK GLASS
- CABANA LITE LAMI GLASS
- WHITE SAND LAMI GLASS
- CUSTOMER SUPPLIED INSERT
- DIVISION BARS

**CHECKED BY:** DL