


**PROJECT:**

**ARCHITECT:**

**ALLIANCE GLASS DOORS INC.**  
 Surrey, BC, Canada, V3W 1A2  
 T: 604.501.2588  
 F: 604.501.1608

**Riviera**  
 rivieraglassdividers.com

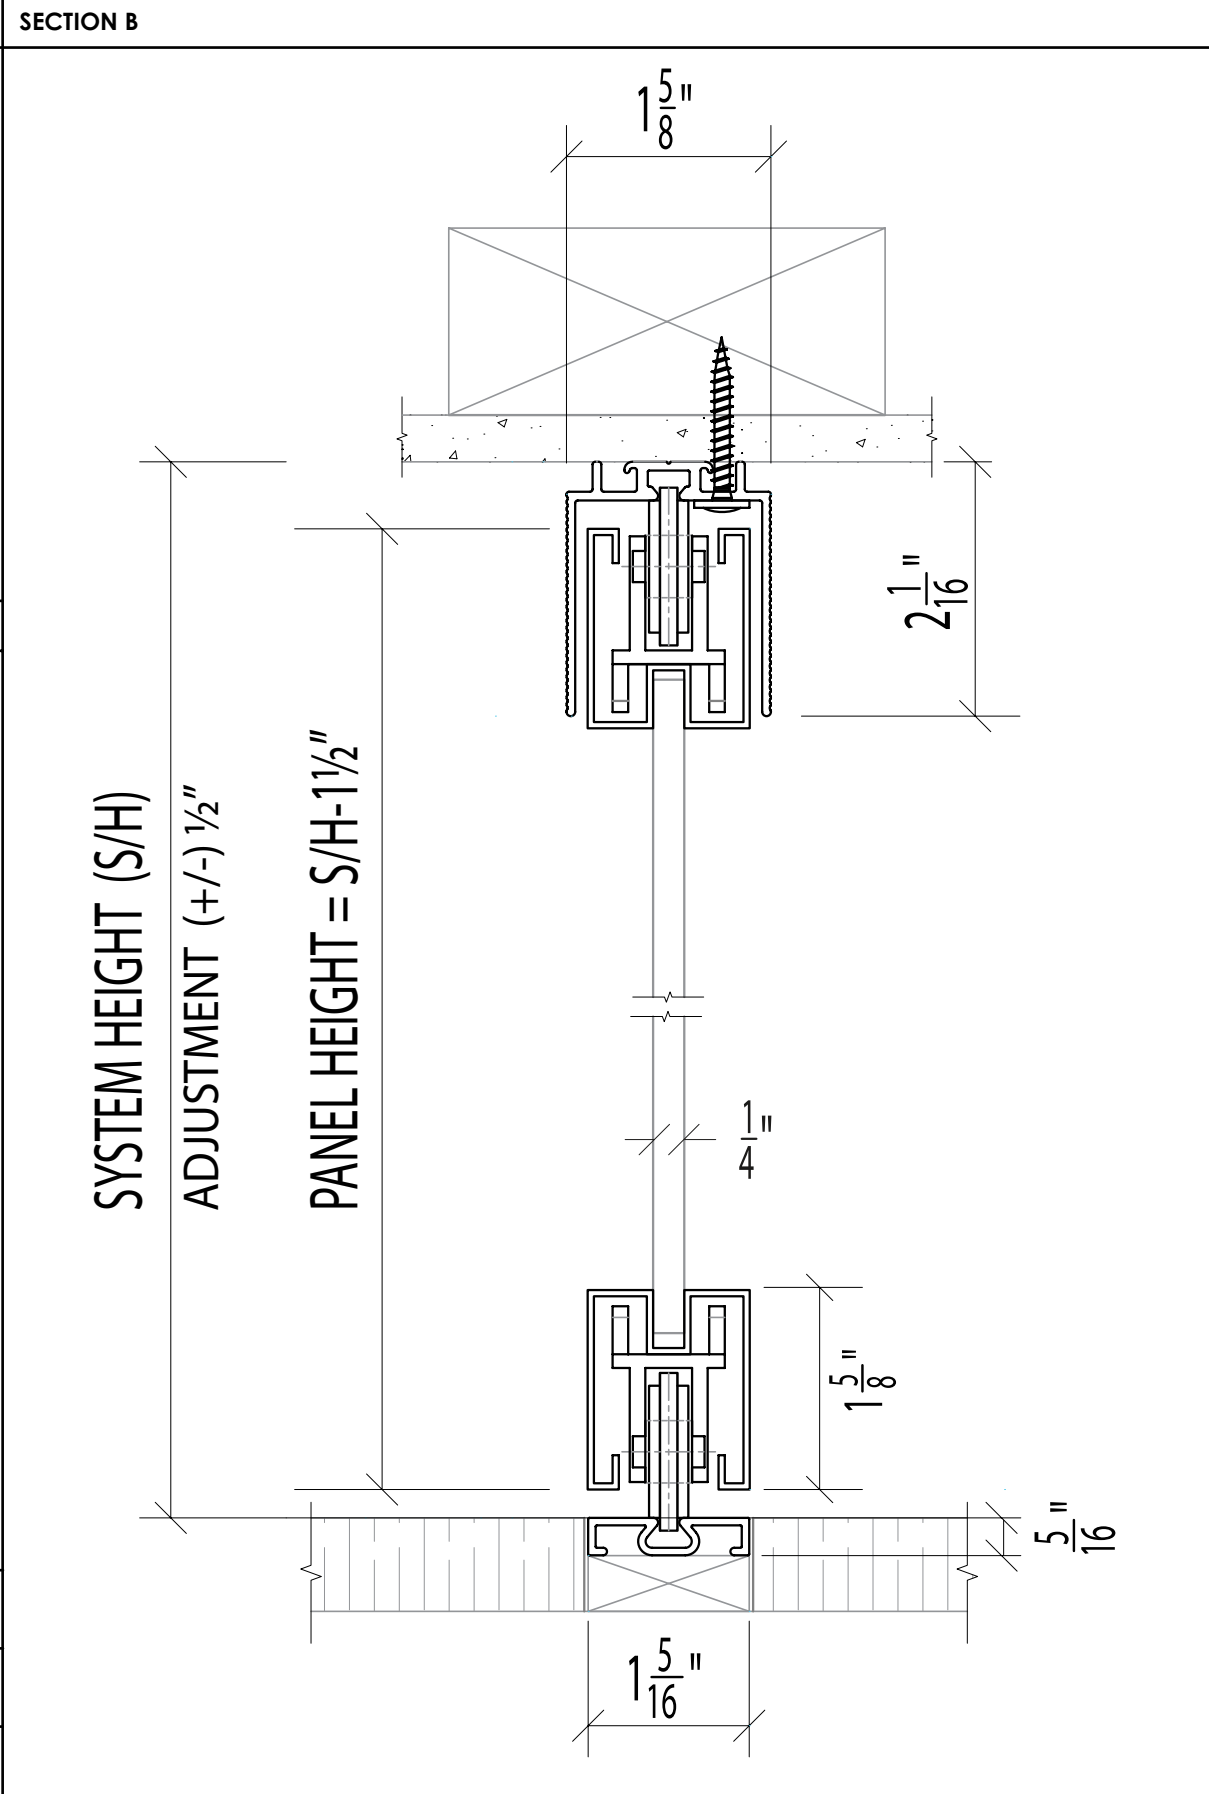

**SAVONA Sx-SCF with Sx-SCF at 90°**  
 Single Track - Ceiling Mount - Flush Floor Track to Single Track - Ceiling Mount - Flush Floor Track

**SHEET:**

**JOB #:**

**OPTIONAL PARTS**

CUSHION CAPTURE ROLLER ASSEMBLY (SHOWN WITH SINGLE TOP TRACK)

END CAP

BLACK ANODIZED FINISH

TRACK STOP

**SYSTEM PARTS**

**SINGLE TOP TRACK**

**SINGLE FLUSH TRACK**

**STANDARD STILE**

SYSTEM 214 LOCK

SYSTEM 214 EDGE PULL

SYSTEM 214 2-1/4" WIDE STILE

**STANDARD INSERTS**

- DIFFUSED WHITE LAMI GLASS
- CLEAR LAMINATED GLASS
- MIRROR
- PREFINISHED HARDBOARD
- MIRROR / HARDBOARD

**SPECIAL INSERTS**

- POLAR WHITE GLASS
- BLACK GLASS
- CABANA LITE LAMI GLASS
- WHITE SAND LAMI GLASS
- CUSTOMER SUPPLIED INSERT
- DIVISION BARS

**DRAWN BY:** JL

**DATE:** 07/22/17

**CHECKED BY:** DL

PLEASE NOTE: "x" in the product code refers to the stile options - Standard LINE = "T"; SYSTEM 214 = "214"