


ELEVATION A

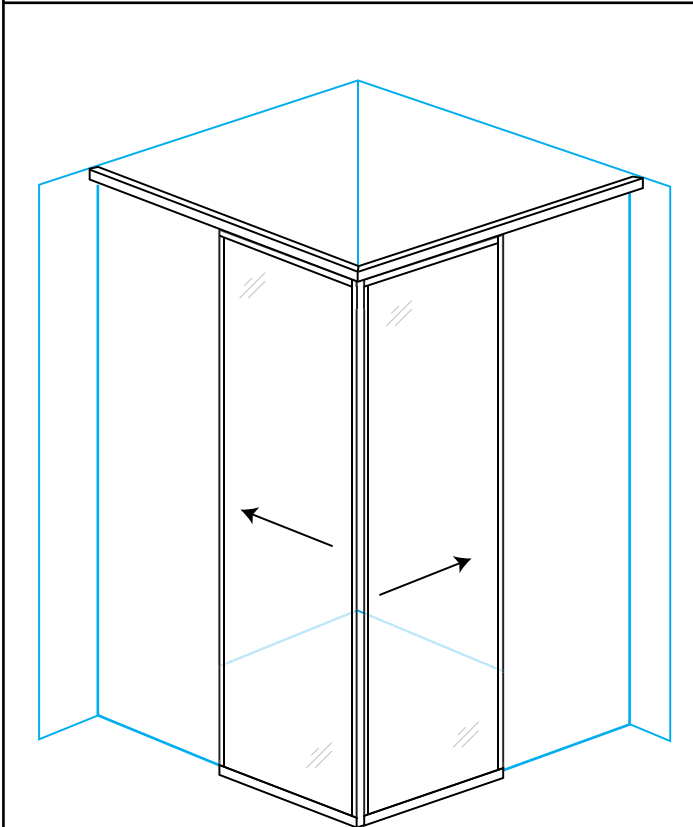


SEE INSTALLATION INSTRUCTIONS FOR CORNER DETAILS

PROJECT:


ARCHITECT:




**ALLIANCE GLASS DOORS INC.**  
 Surrey, BC, Canada, V3W 1A2  
 T: 604.501.2588  
 F: 604.501.1608

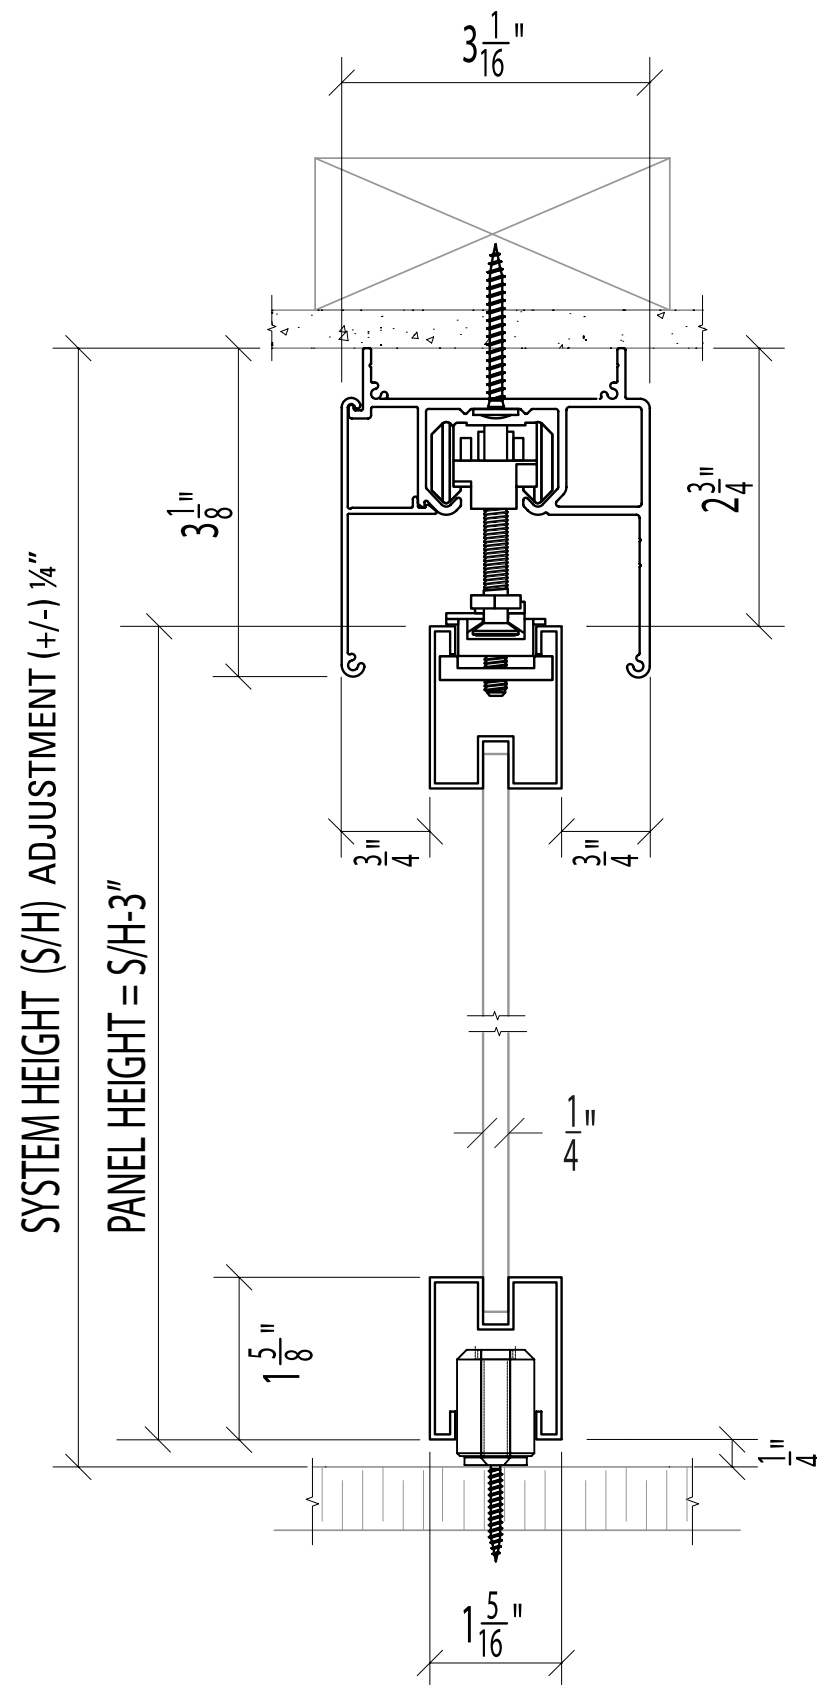


CUSHION CAPTURE ROLLER ASSEMBLY (SHOWN WITH SINGLE TOP TRACK)

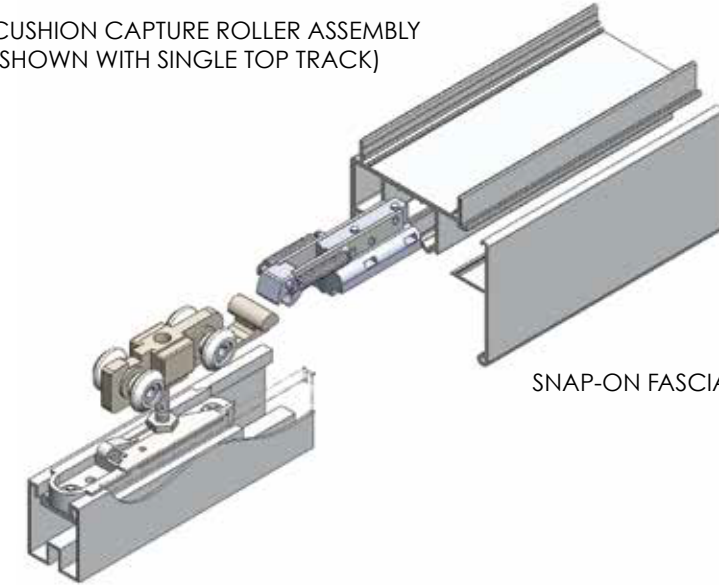


SNAP-ON FASCIA

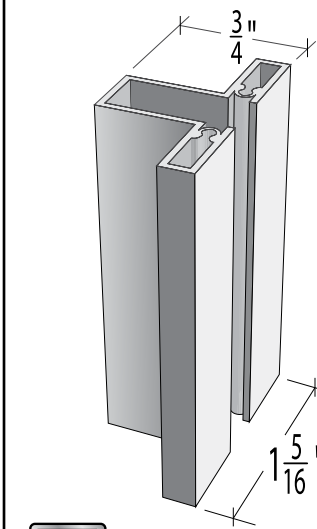

LINE STANDARD STILE

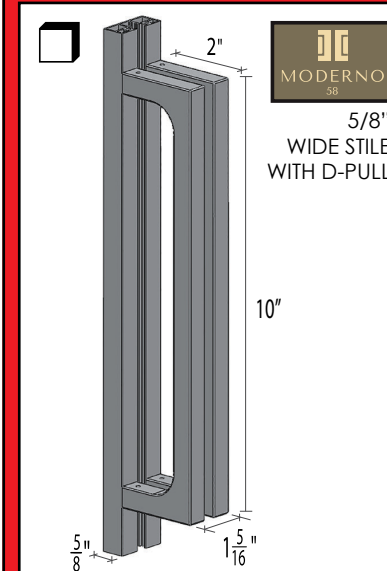

MODERNO 5/8" WIDE STILE WITH D-PULL

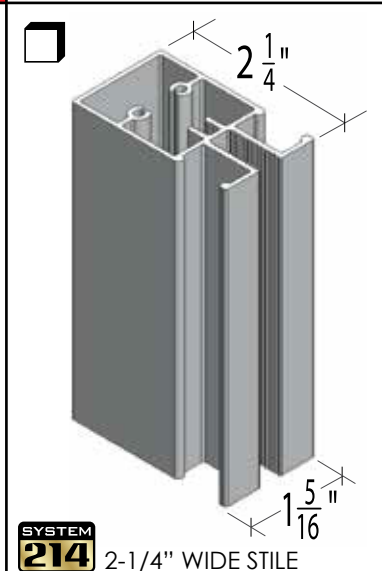


SYSTEM 214 2-1/4" WIDE STILE



\* FLOOR POST



CARRIER POST

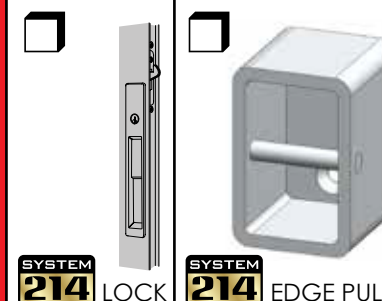

SYSTEM 214 LOCK

SYSTEM 214 EDGE PULL

STANDARD INSERTS

- DIFFUSED WHITE LAMI GLASS
- CLEAR LAMINATED GLASS
- MIRROR
- PREFINISHED HARDBOARD
- MIRROR / HARDBOARD

SPECIAL INSERTS

- POLAR WHITE GLASS
- BLACK GLASS
- CUSTOMER SUPPLIED INSERT
- DIVISION BARS

MONACO Mx-SCP\* with Mx-SCP\* at 90°  
 Single Track - Vertical Mount - Floor Post to Single Track - Vertical Mount - Floor Post

SHEET:

JOB #:

DRAWN BY: JL

DATE: 11/01/20

CHECKED BY: DL