


PROJECT: _____

TAG: _____

NOTES:

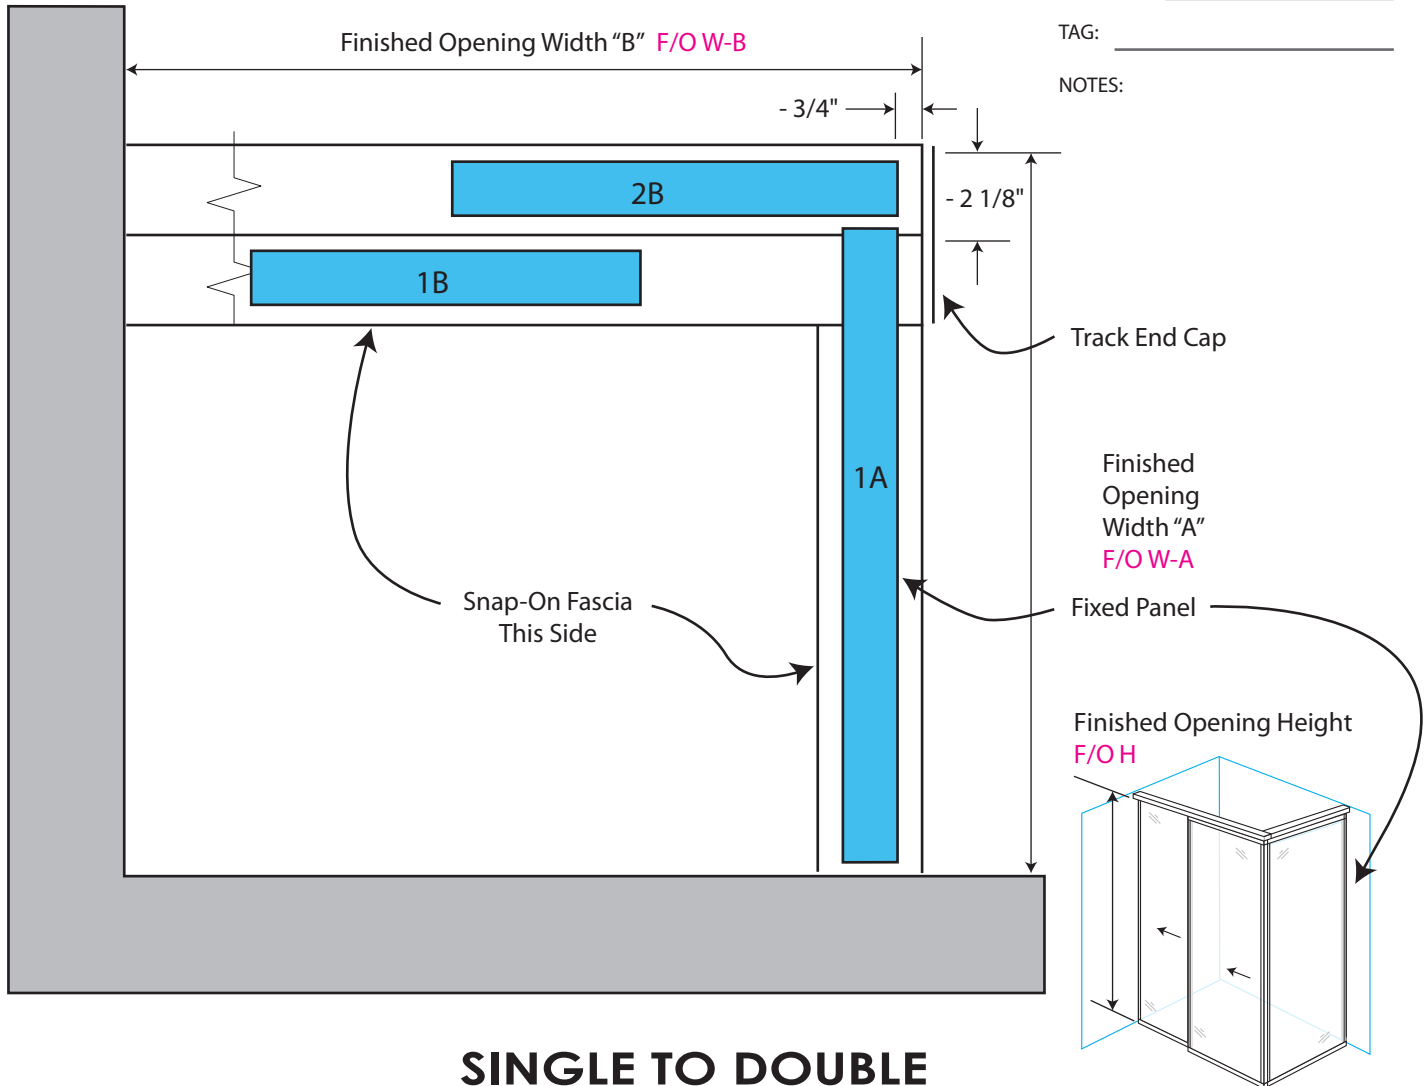

SINGLE TO DOUBLE

FOR OFFICE USE ONLY

PANEL WIDTH A CALCULATION

((_____ - 2 1/8"))
F/O W-A

+ 3/8" if "T LINE" = _____ **NET P W**

+ 1 1/8" if "SYSTEM 214" = _____ **NET P W**

PANEL WIDTH B CALCULATION

((_____ - 3/4") divided by 2)
F/O W-B

+ 3/8" if "T LINE" = _____ **NET P W**

+ 1 1/8" if "SYSTEM 214" = _____ **NET P W**

PANEL HEIGHT Finished Height - 3" CLEARANCE = NET PANEL HEIGHT

_____ - 3" = _____ **NET P H**
F/O H