


PROJECT: \_\_\_\_\_

TAG: \_\_\_\_\_

NOTES: \_\_\_\_\_

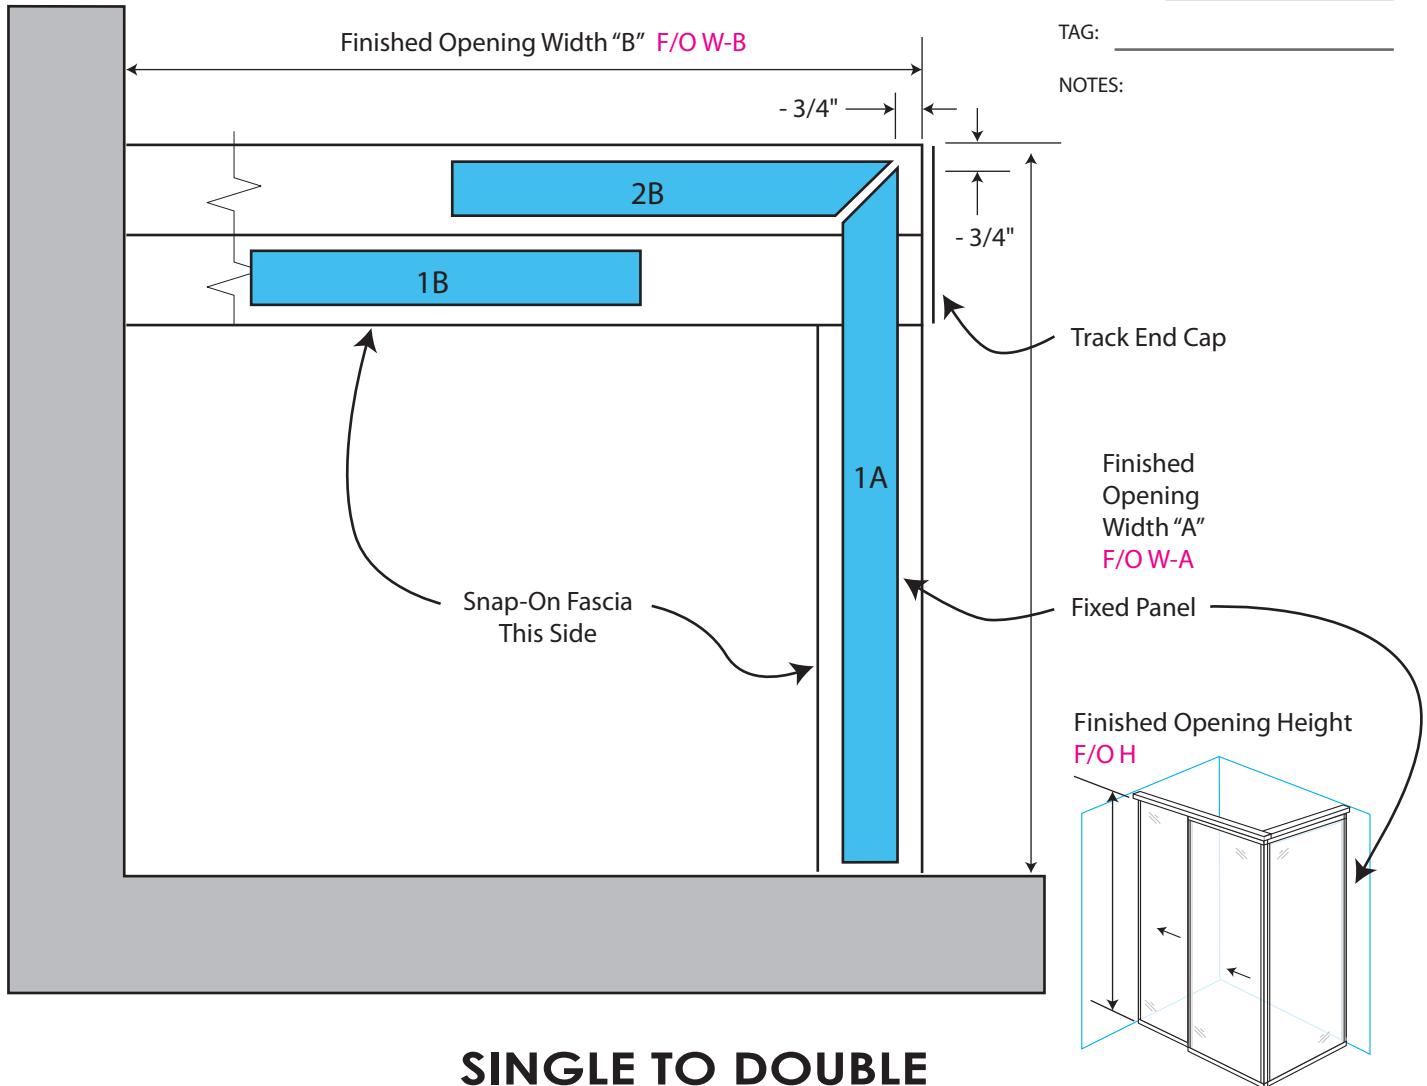

**SINGLE TO DOUBLE**

**FOR OFFICE USE ONLY**

**PANEL WIDTH A CALCULATION**

(( \_\_\_\_\_ - 3/4" ) + 3/8" if "T LINE" = \_\_\_\_\_ **NET P W**

F/O W-A

+ 1 1/8" if "SYSTEM 214" = \_\_\_\_\_ **NET P W**

**PANEL WIDTH B CALCULATION**

(( \_\_\_\_\_ - 3/4" ) divided by 2 ) + 3/8" if "T LINE" = \_\_\_\_\_ **NET P W**

F/O W-B

+ 1 1/8" if "SYSTEM 214" = \_\_\_\_\_ **NET P W**

**PANEL HEIGHT Finished Height - 3" CLEARANCE = NET PANEL HEIGHT**

\_\_\_\_\_ - 3" = \_\_\_\_\_ **NET P H**

F/O H