


PROJECT: _____

TAG: _____

NOTES: _____

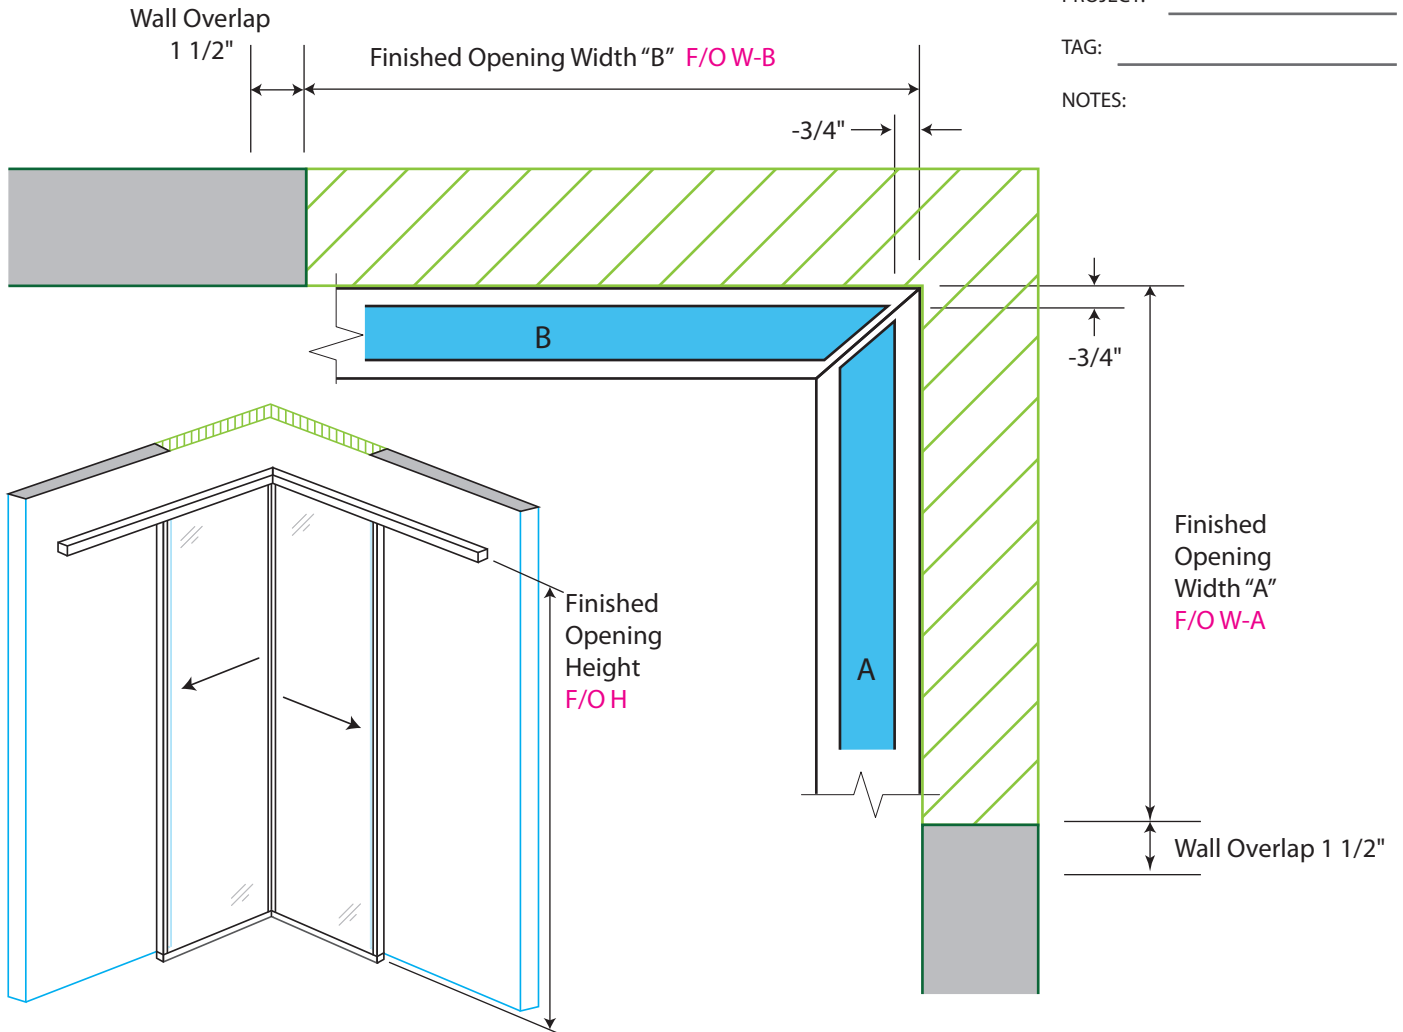

SINGLE TO SINGLE

FOR OFFICE USE ONLY

PANEL WIDTH A CALCULATION

$$\left(\left(\frac{\text{F/O W-A} - 3/4''}{1} \right) + 1 1/2'' \right) \text{ divided by } 1 = \text{NET P W}$$

PANEL WIDTH B CALCULATION

$$\left(\left(\frac{\text{F/O W-B} - 3/4''}{1} \right) + 1 1/2'' \right) \text{ divided by } 1 = \text{NET P W}$$

PANEL HEIGHT (Finished Height + 3 1/4" TRACK HEIGHT) - 3" CLEARANCE = NET PANEL HEIGHT

$$\left(\frac{\text{F/O H} + 3 1/4''}{1} \right) - 3'' = \text{NET P H}$$