


PROJECT: _____

TAG: _____

NOTES: _____

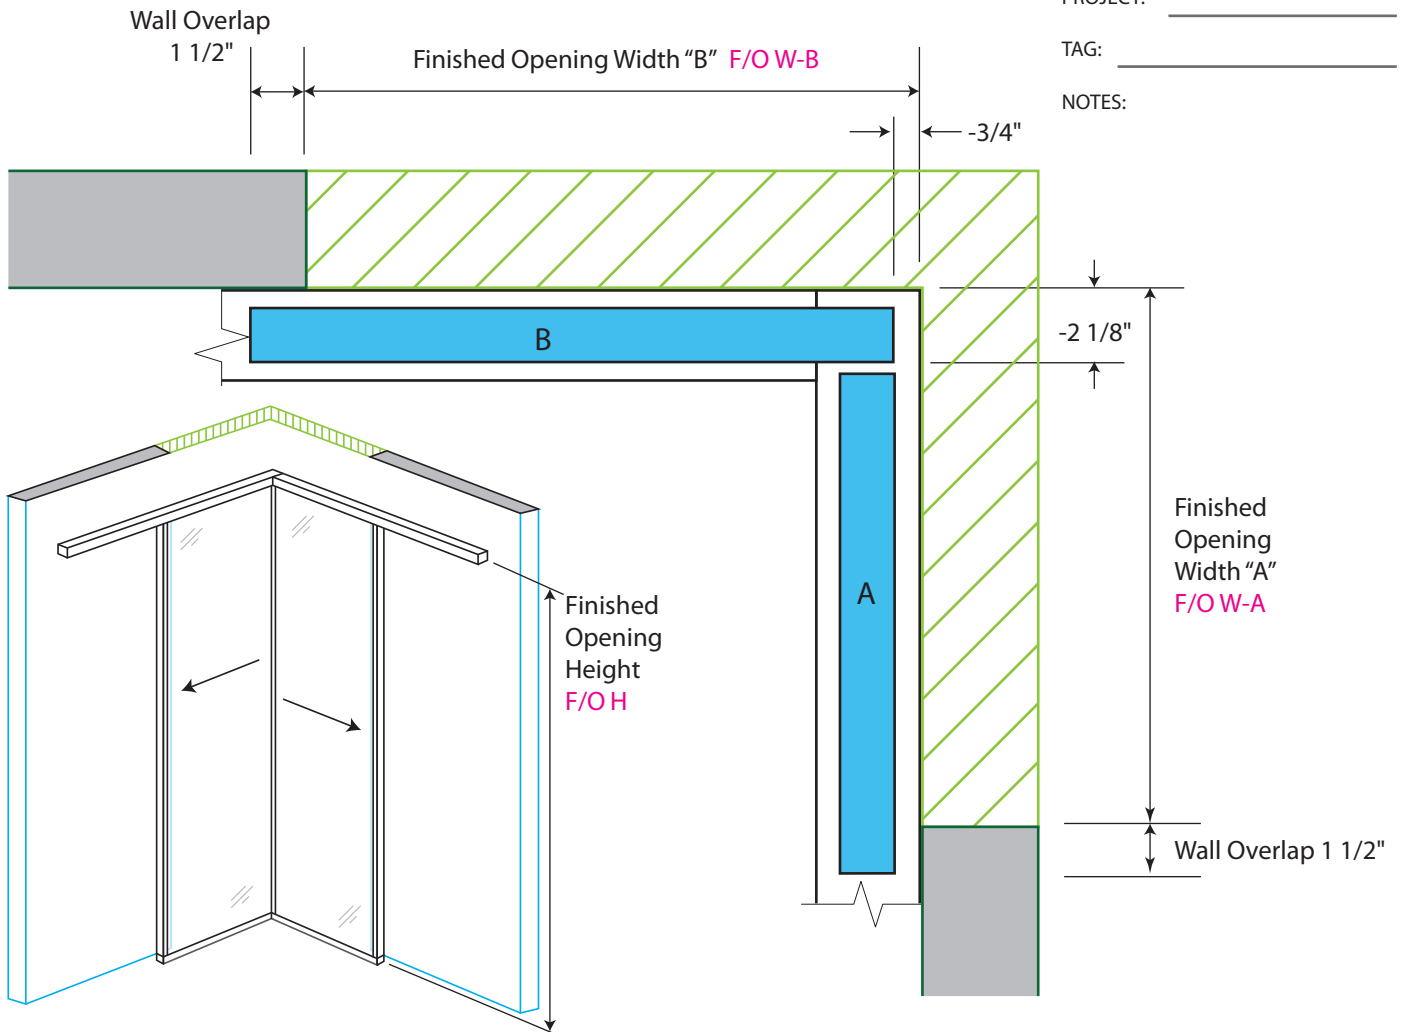

SINGLE TO SINGLE

FOR OFFICE USE ONLY

PANEL WIDTH A CALCULATION

((_____ - 2 1/8") + 1 1/2") divided by 1) = _____ **NET P W**
F/O W-A

PANEL WIDTH B CALCULATION

((_____ - 3/4") + 1 1/2") divided by 1) = _____ **NET P W**
F/O W-B

PANEL HEIGHT (Finished Height + 3 1/4" TRACK HEIGHT) - 3" CLEARANCE = NET PANEL HEIGHT

(_____ + 3 1/4") - 3" = _____ **NET P H**
F/O H