


PROJECT: \_\_\_\_\_

TAG: \_\_\_\_\_

NOTES: \_\_\_\_\_

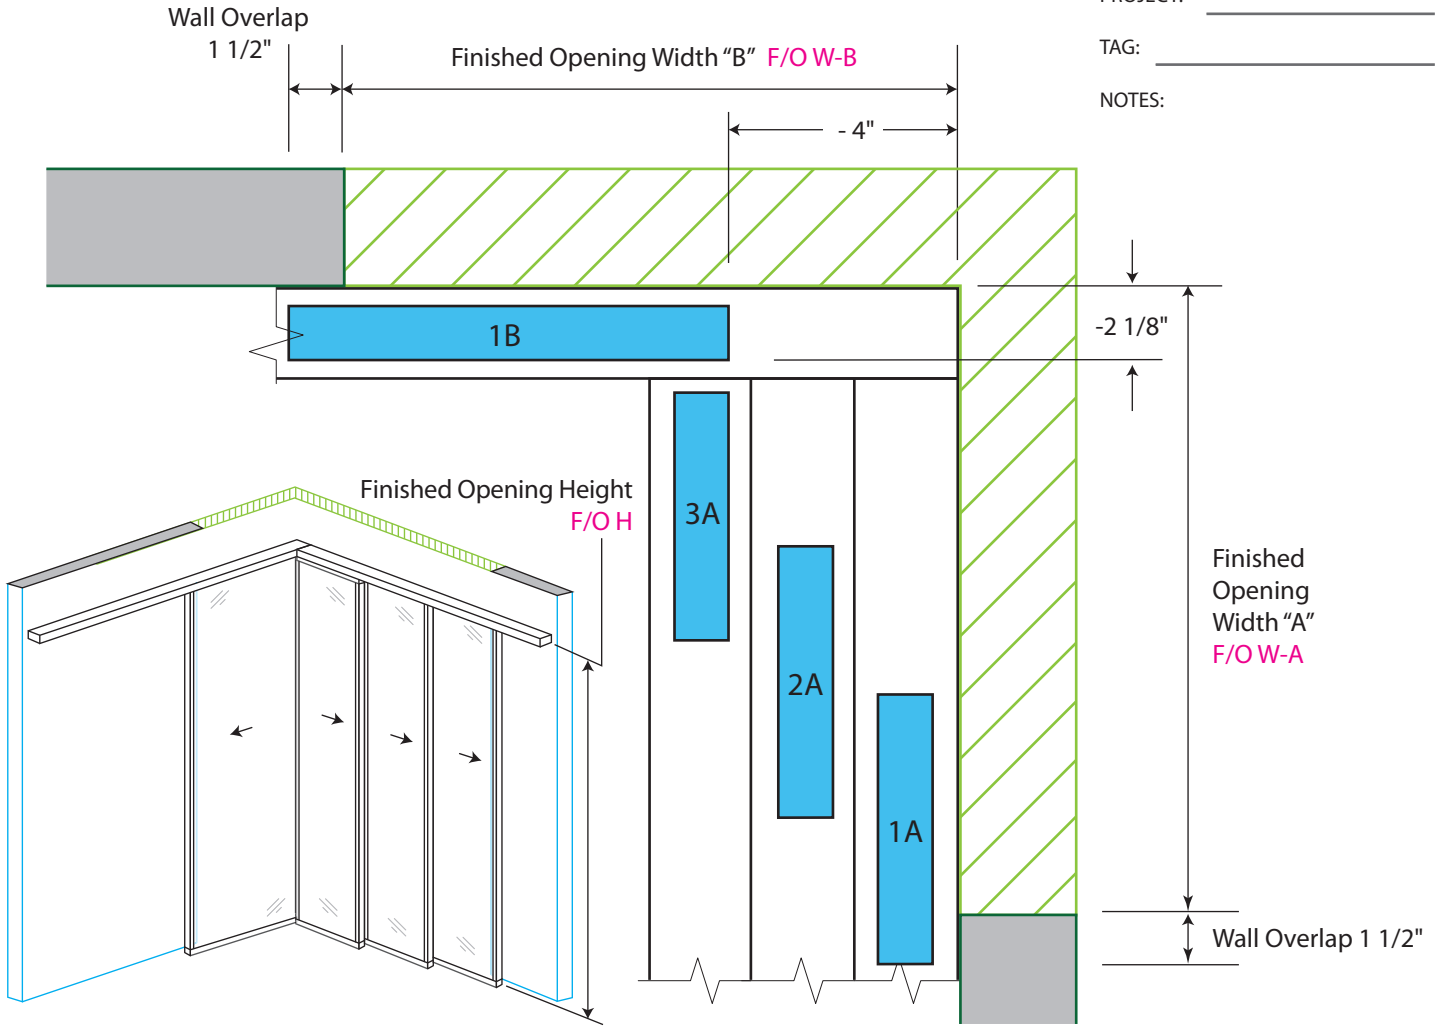

**SINGLE TO TRIPLE**

**FOR OFFICE USE ONLY**

**PANEL WIDTH A CALCULATION**

((( \_\_\_\_\_ - 2 1/8" ) + 1 1/2" ) divided by 3 ) + 3/8" if "T LINE" = \_\_\_\_\_ **NET P W**  
F/O W-A

+ 1 1/8" if "SYSTEM 214" = \_\_\_\_\_ **NET P W**

**PANEL WIDTH B CALCULATION**

((( \_\_\_\_\_ - 4" ) + 1 1/2" ) divided by 1 ) + 3/8" if "T LINE" = \_\_\_\_\_ **NET P W**  
F/O W-B

+ 1 1/8" if "SYSTEM 214" = \_\_\_\_\_ **NET P W**

**PANEL HEIGHT ( Finished Height + 3 1/4" TRACK HEIGHT) - 3" CLEARANCE = NET PANEL HEIGHT**

( \_\_\_\_\_ + 3 1/4" ) - 3" = \_\_\_\_\_ **NET P H**  
F/O H