


PROJECT: _____

TAG: _____

NOTES: _____

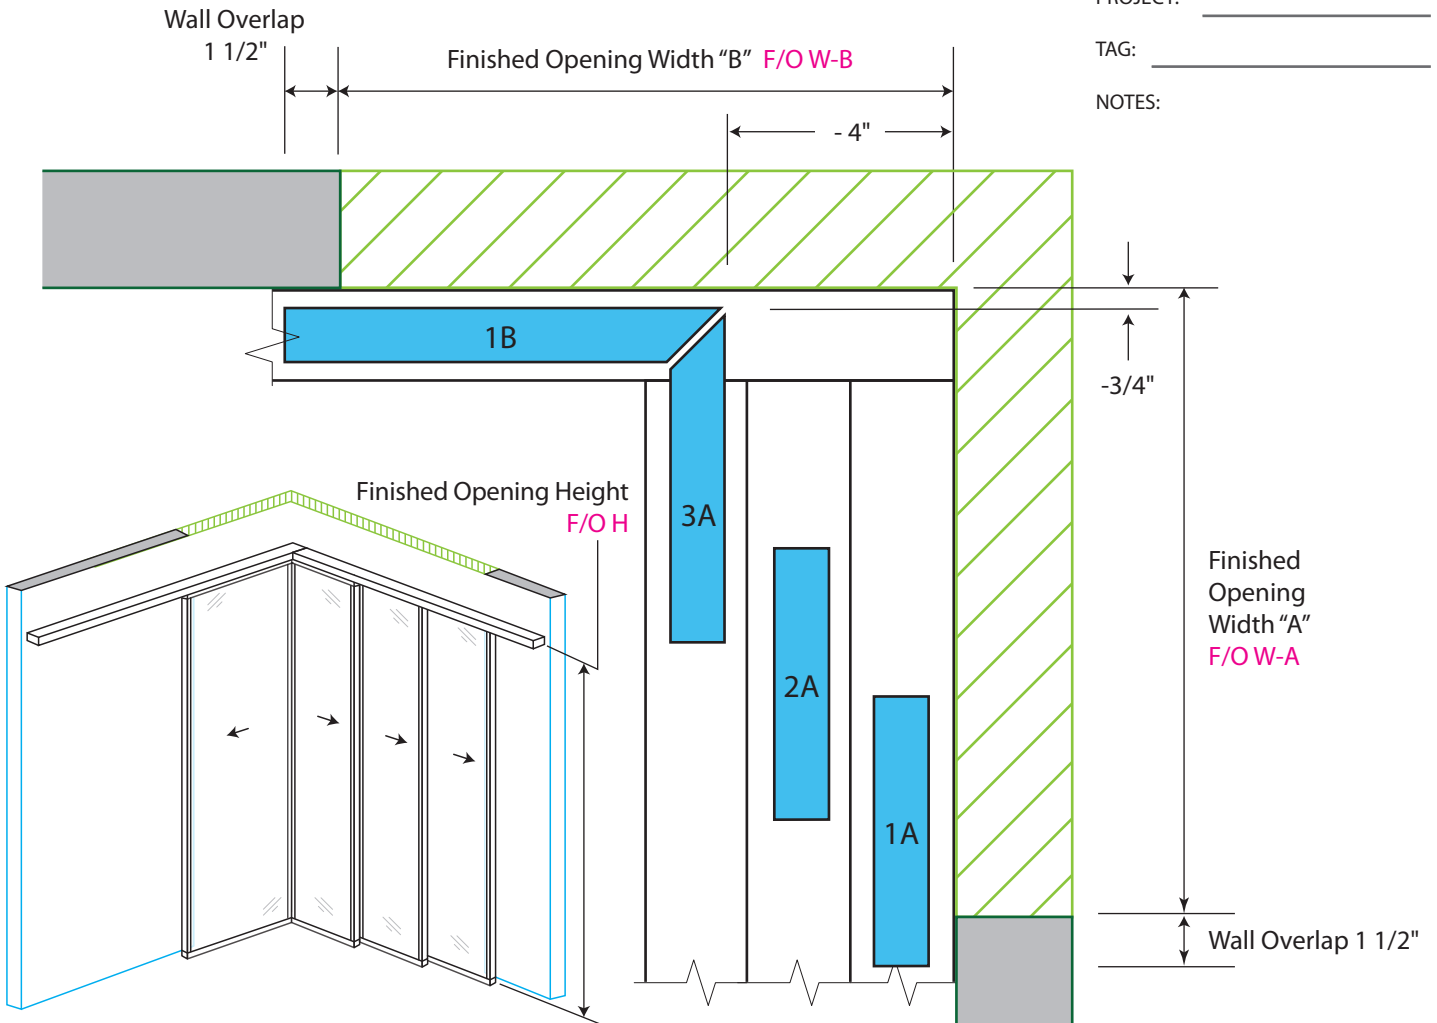

SINGLE TO TRIPLE

FOR OFFICE USE ONLY

PANEL WIDTH A CALCULATION

$$\left(\left(\frac{\text{F/O W-A} - 3/4"}{3} \right) + 1 1/2 \right) + 3/8 \text{ if "T LINE"} = \text{NET P W}$$

$$+ 1 1/8 \text{ if "SYSTEM 214"} = \text{NET P W}$$

PANEL WIDTH B CALCULATION

$$\left(\left(\frac{\text{F/O W-B} - 4"}{1} \right) + 1 1/2 \right) + 3/8 \text{ if "T LINE"} = \text{NET P W}$$

$$+ 1 1/8 \text{ if "SYSTEM 214"} = \text{NET P W}$$

PANEL HEIGHT (Finished Height + 3 1/4" TRACK HEIGHT) - 3" CLEARANCE = NET PANEL HEIGHT

$$\left(\frac{\text{F/O H}}{\text{F/O H}} + 3 1/4 \right) - 3 = \text{NET P H}$$