


PROJECT: _____

TAG: _____

NOTES: _____

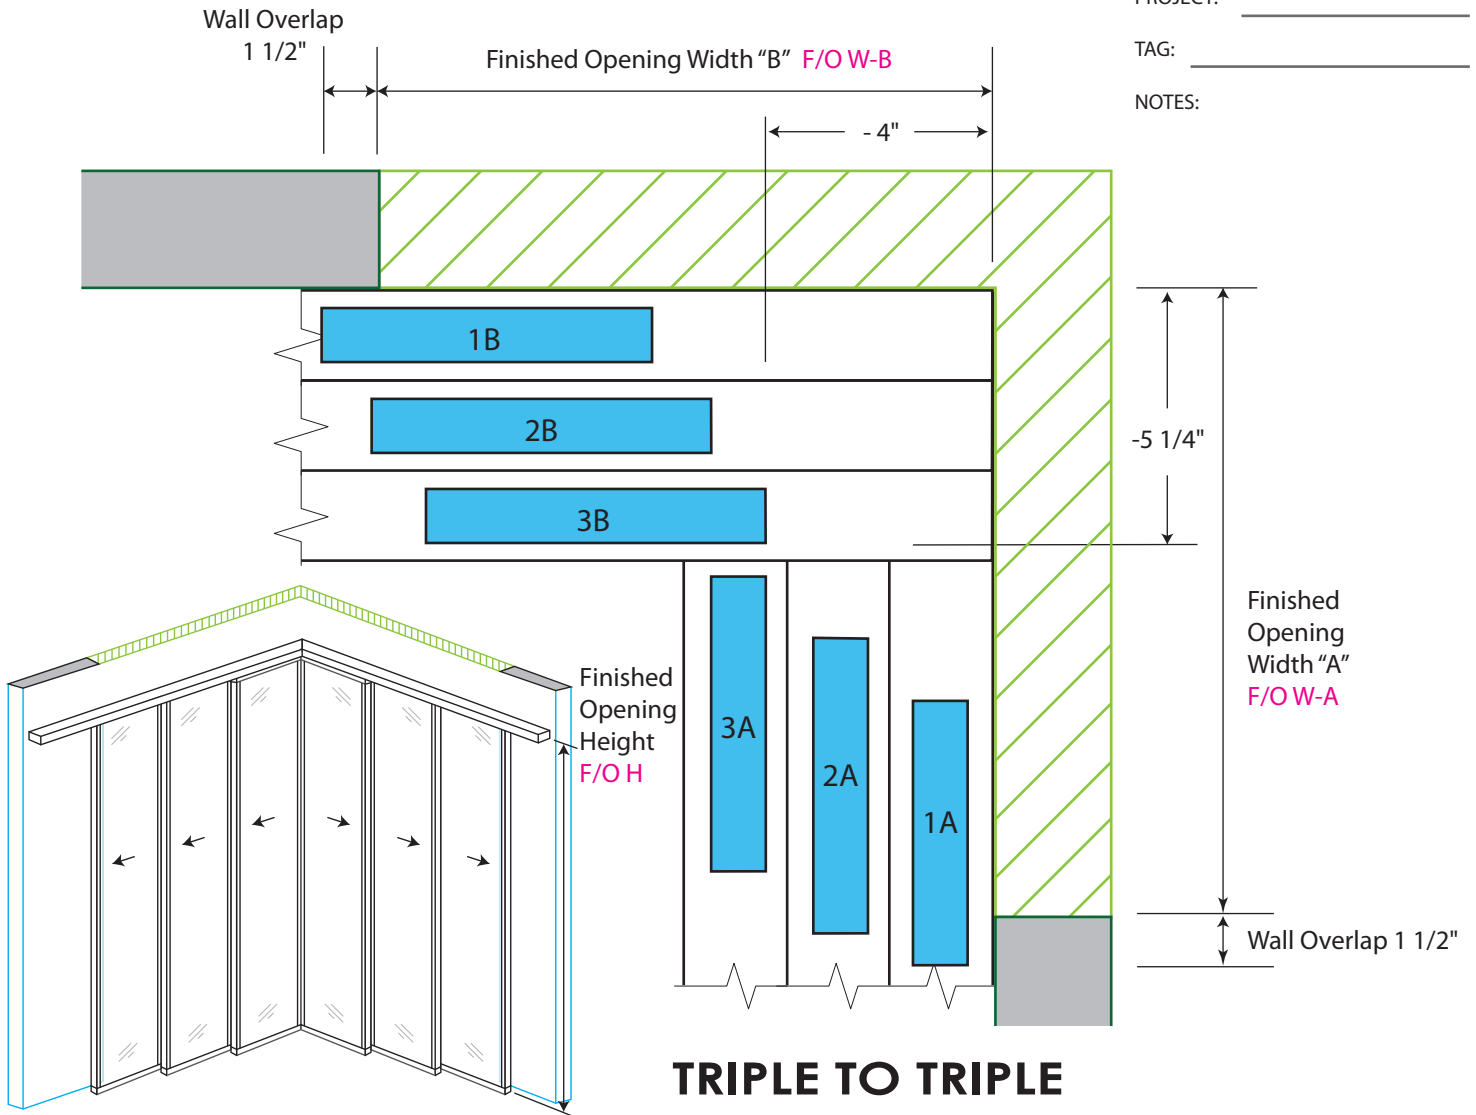

TRIPLE TO TRIPLE

FOR OFFICE USE ONLY

PANEL WIDTH A CALCULATION

(((_____ - 5 1/4") + 1 1/2") divided by 3) + 3/8" if "T LINE" = _____ **NET P W**
F/O W-A + 1 1/8" if "SYSTEM 214" = _____ **NET P W**

PANEL WIDTH B CALCULATION

(((_____ - 4") + 1 1/2") divided by 3) + 3/8" if "T LINE" = _____ **NET P W**
F/O W-B + 1 1/8" if "SYSTEM 214" = _____ **NET P W**

PANEL HEIGHT (Finished Height + 3 1/4" TRACK HEIGHT) - 3" CLEARANCE = NET PANEL HEIGHT

(_____ + 3 1/4") - 3" = _____ **NET P H**
F/O H